


All dimensions must be checked on site and not scaled from this drawing
 All rights prescribed in Chapter IV of the Copyright, Design & Patents Act 1988 have been generally asserted. The copyright remains with Hull and East Yorkshire Hospitals NHS Trust at all times unless specifically agreed otherwise.
 © copyright

Phase 1
 Starts 02/05/17
 Ends 02/06/17
 (5 Weeks)

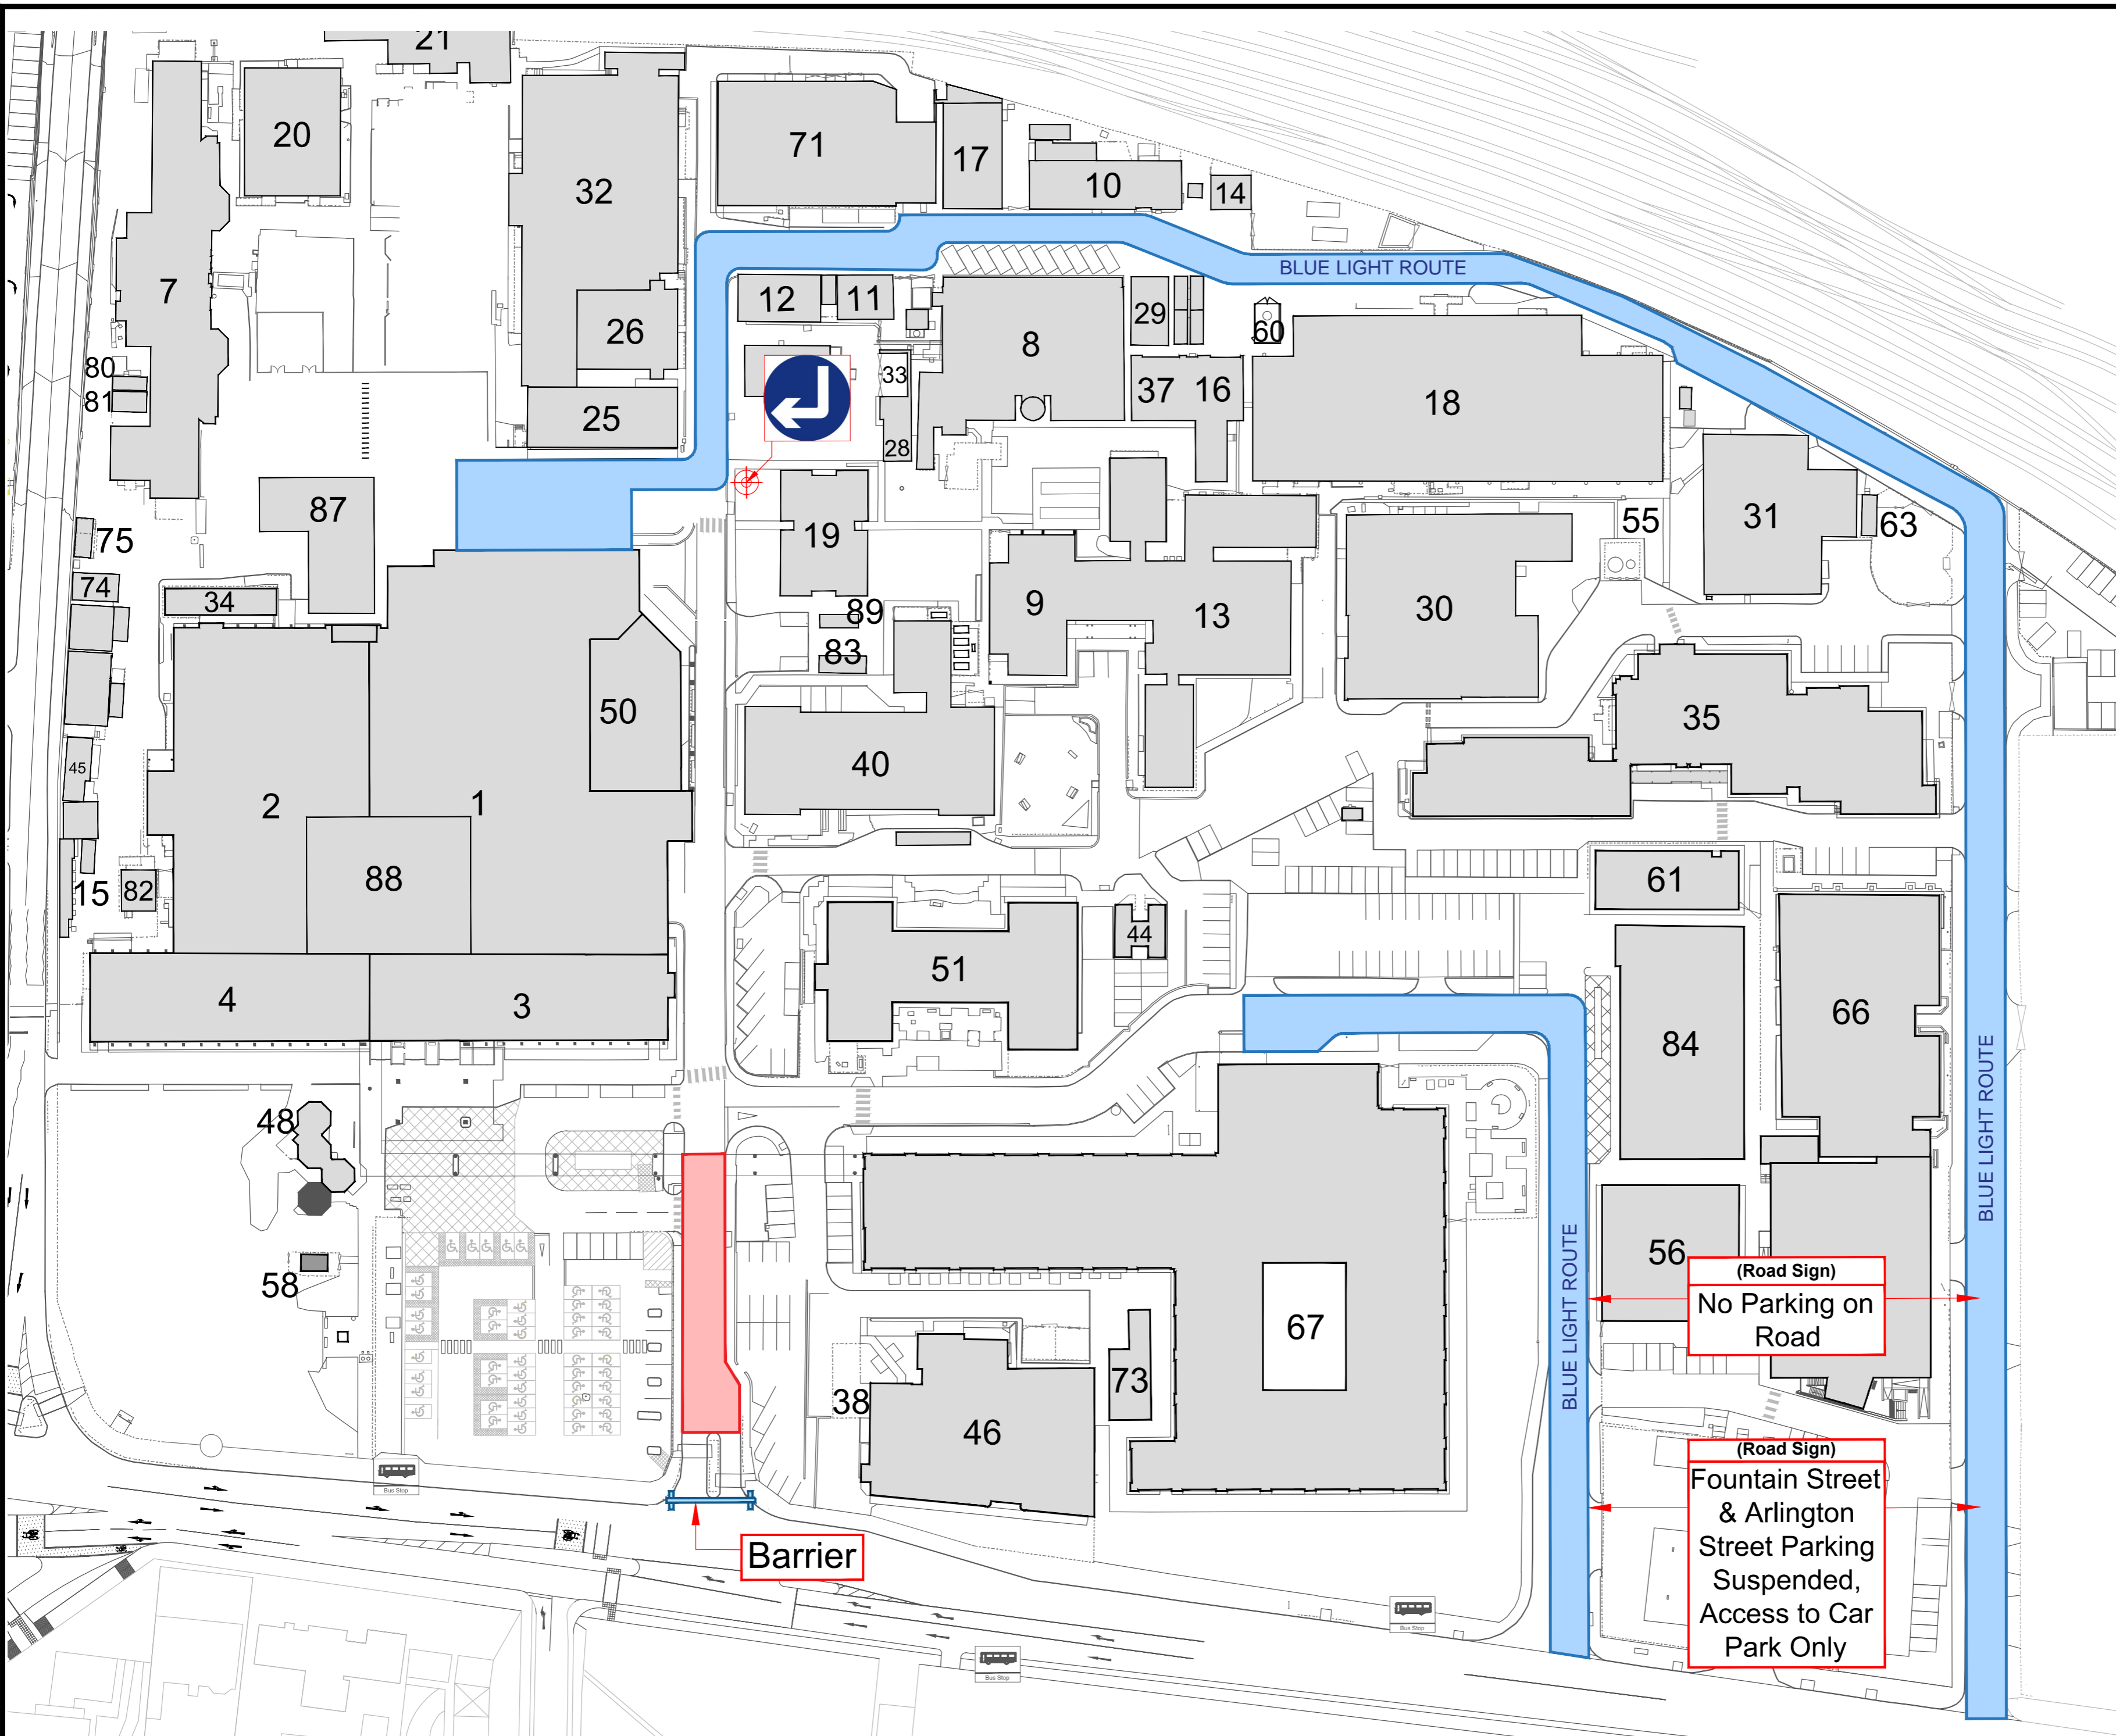

KEY
 [Red Box] - Phase 1, Proposed Area of Works
 [Blue Line] - Blue Light & Deliveries Route

| Rev | Date | Revision | By | Appd |
|-----|------|----------|----|------|
| B | | | | |
| A | | | | |

Hull and East Yorkshire Hospitals
 NHS Trust
 Castle Hill Hospital
 Castle Road
 Cottingham
 HU16 5JQ
www.hey.nhs.uk

Site
 Hull Royal Infirmary

Building
 HRI Site

Drawing Title
 Lansdowne Street Improvement Works Site Plan Phase 1

Status
 Gen Arrangement

Drg No. BE15-046/012 Revision
 Block No. SITE *

Drawn CRI Checked MG Approved MG

Scale NTS@A2 Date 24/04/17