


All dimensions must be checked on site and not scaled from this drawing
All rights prescribed in Chapter IV of the Copyright, Design & Patents Act 1988 have been generally asserted. The copyright remains with Hull University Teaching Hospitals NHS Trust at all times unless specifically agreed otherwise.
© copyright

KEY

 - PAY AND DISPLAY

 - PAY ON EXIT

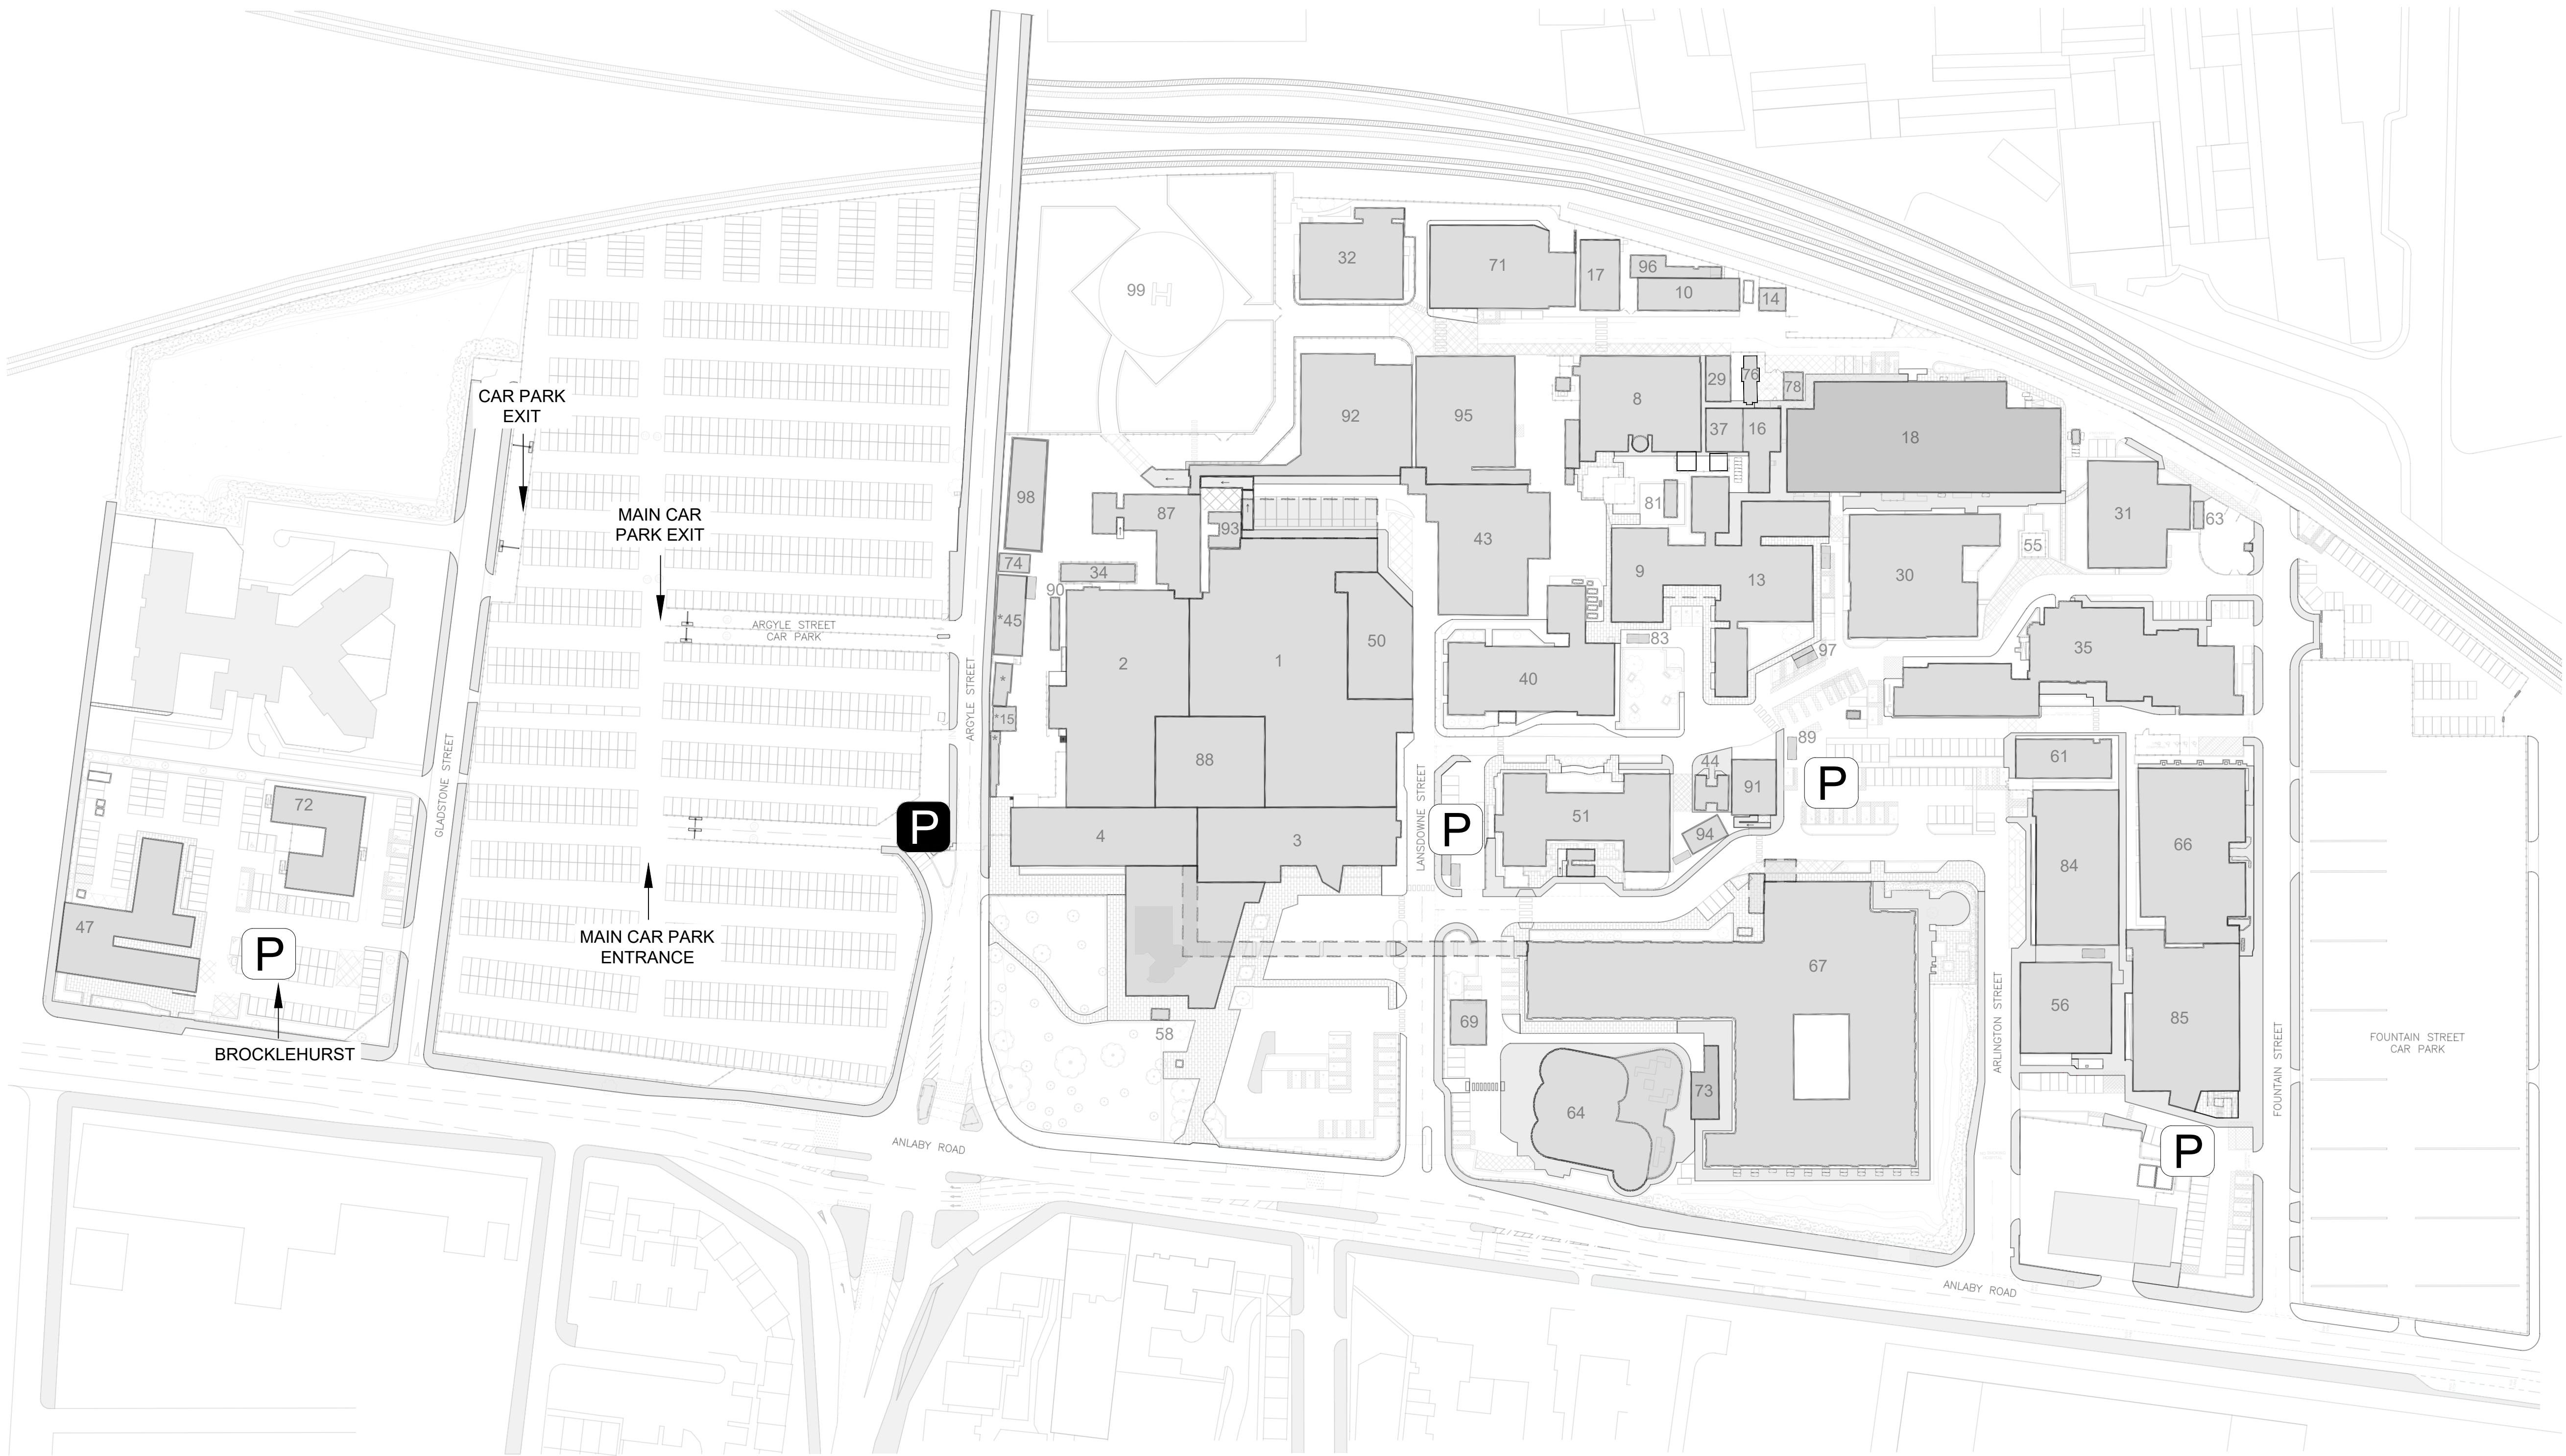

B	20/07/2022	ANPR cameras and parking symbols updated	KR	-
A	11/01/2022	Site plan updated and parking symbols added	KR	-
Rev	Date	Revision	By	Appd


**Hull University
Teaching Hospitals**
NHS Trust
www.hey.nhs.uk

Site
Hull Royal Infirmary
Anlaby Road
Hull
HU3 2JQ

Building
**HRI
Site Plan**

Drawing Title
**Proposed ANPR Camera
and Parking Layout**

Status
PROPOSED

Drg No.	BE21-059-101	Revision
Block No.	SITE	B

Drawn	KR	Checked	KR	Approved	-
-------	----	---------	----	----------	---

Scale	1:1000 @ A1	Date	20/07/2022
-------	-------------	------	------------